


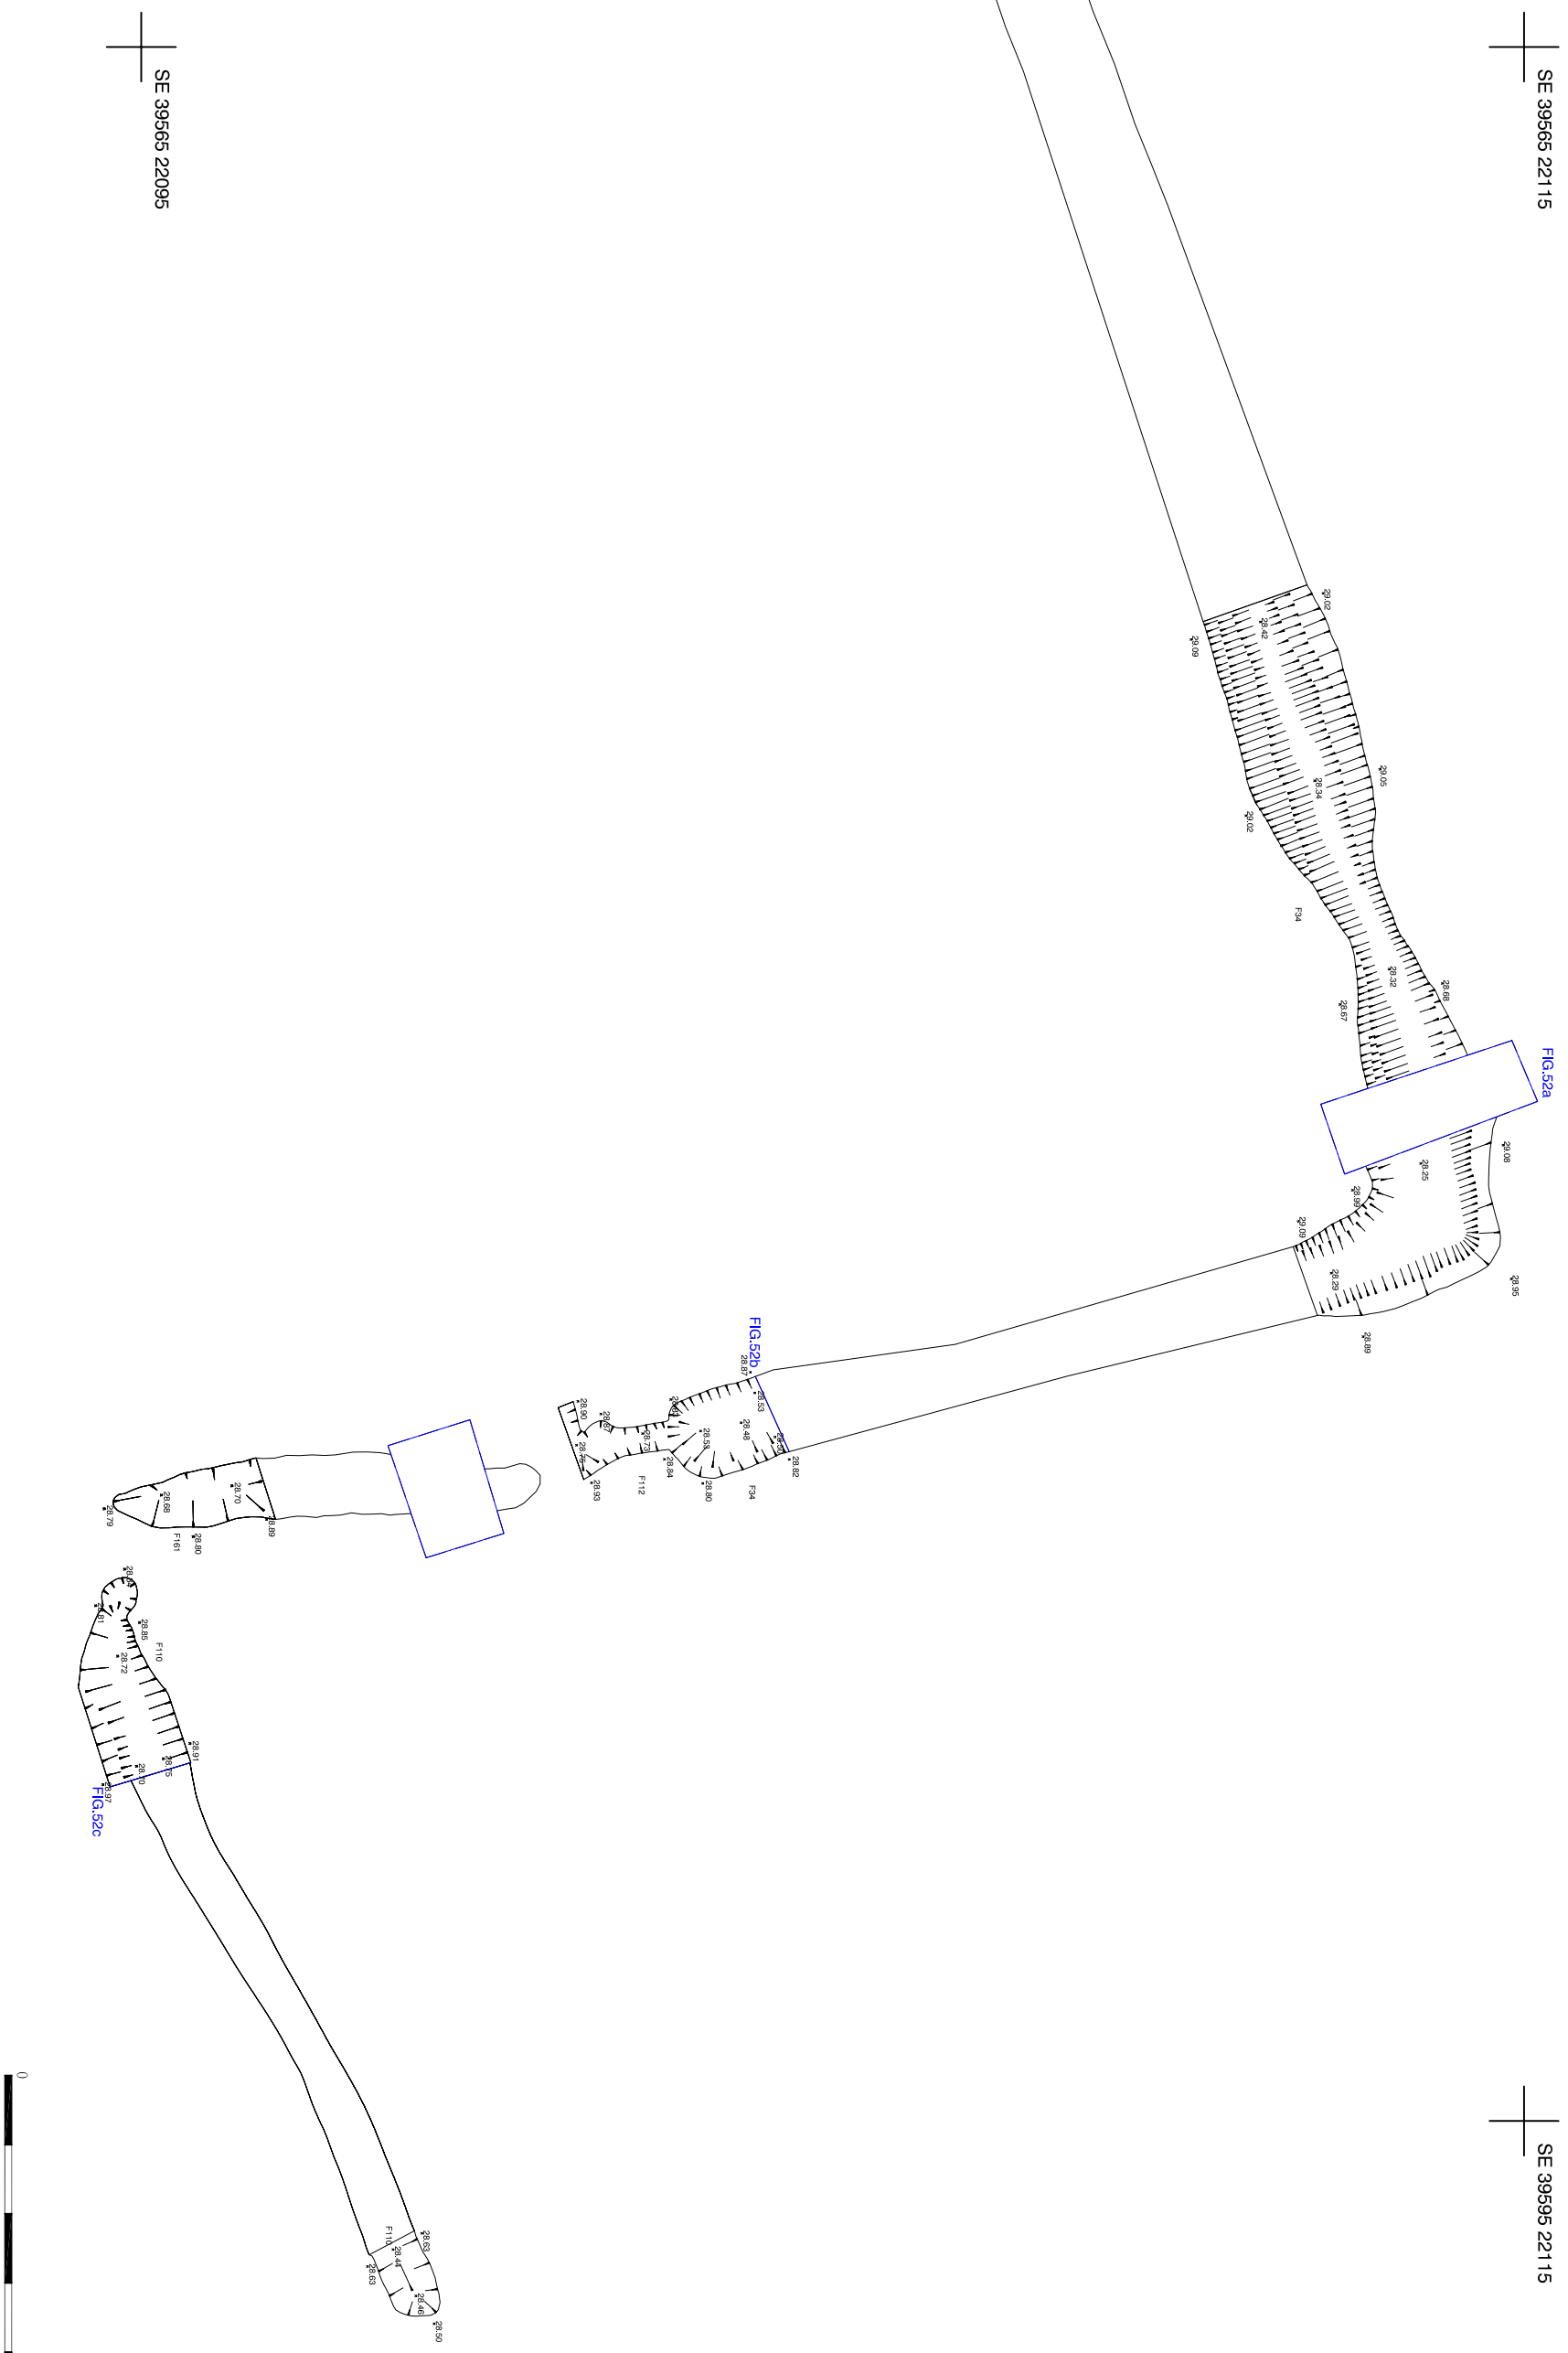

F34, F78 Post-excavation plan

FIELD ARCHAEOLOGY SPECIALISTS - EXCAVATION AND EVALUATION SECTION

Scale 1:100



Figure 51

